


DEFH Lärchenstrasse 1, Bergdietikon

Diethelm & Spillmann
Architekten FH BSA SIA
Räffelstrasse 11
CH 8045 Zürich

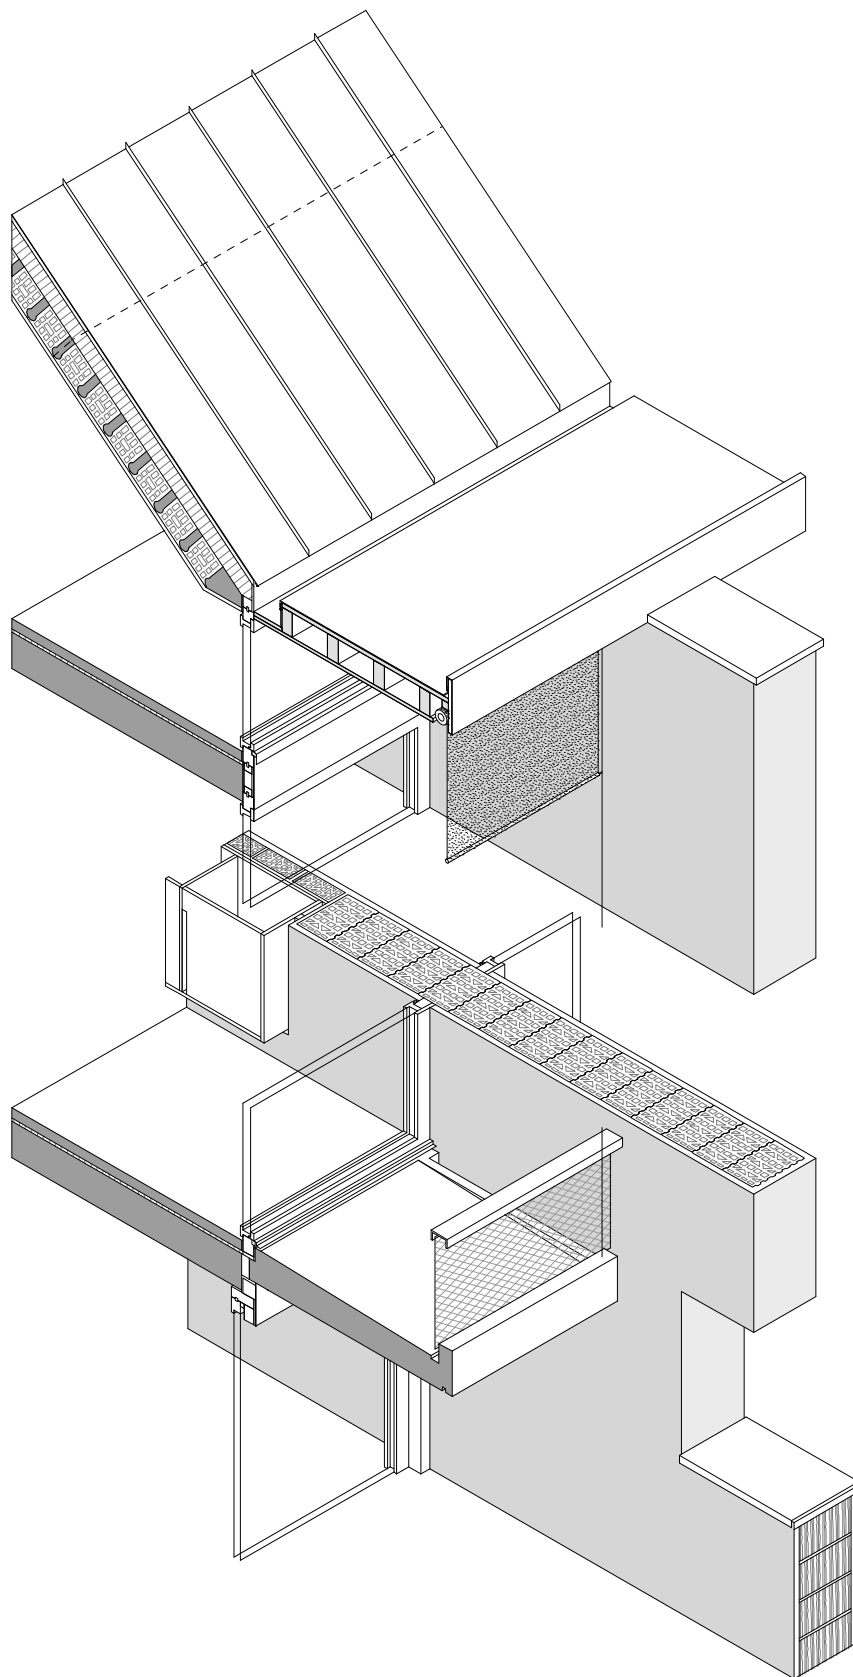

Axonometrie 1:50
Schottenbauweise in Hochlochziegel

0 0.5 1 2